


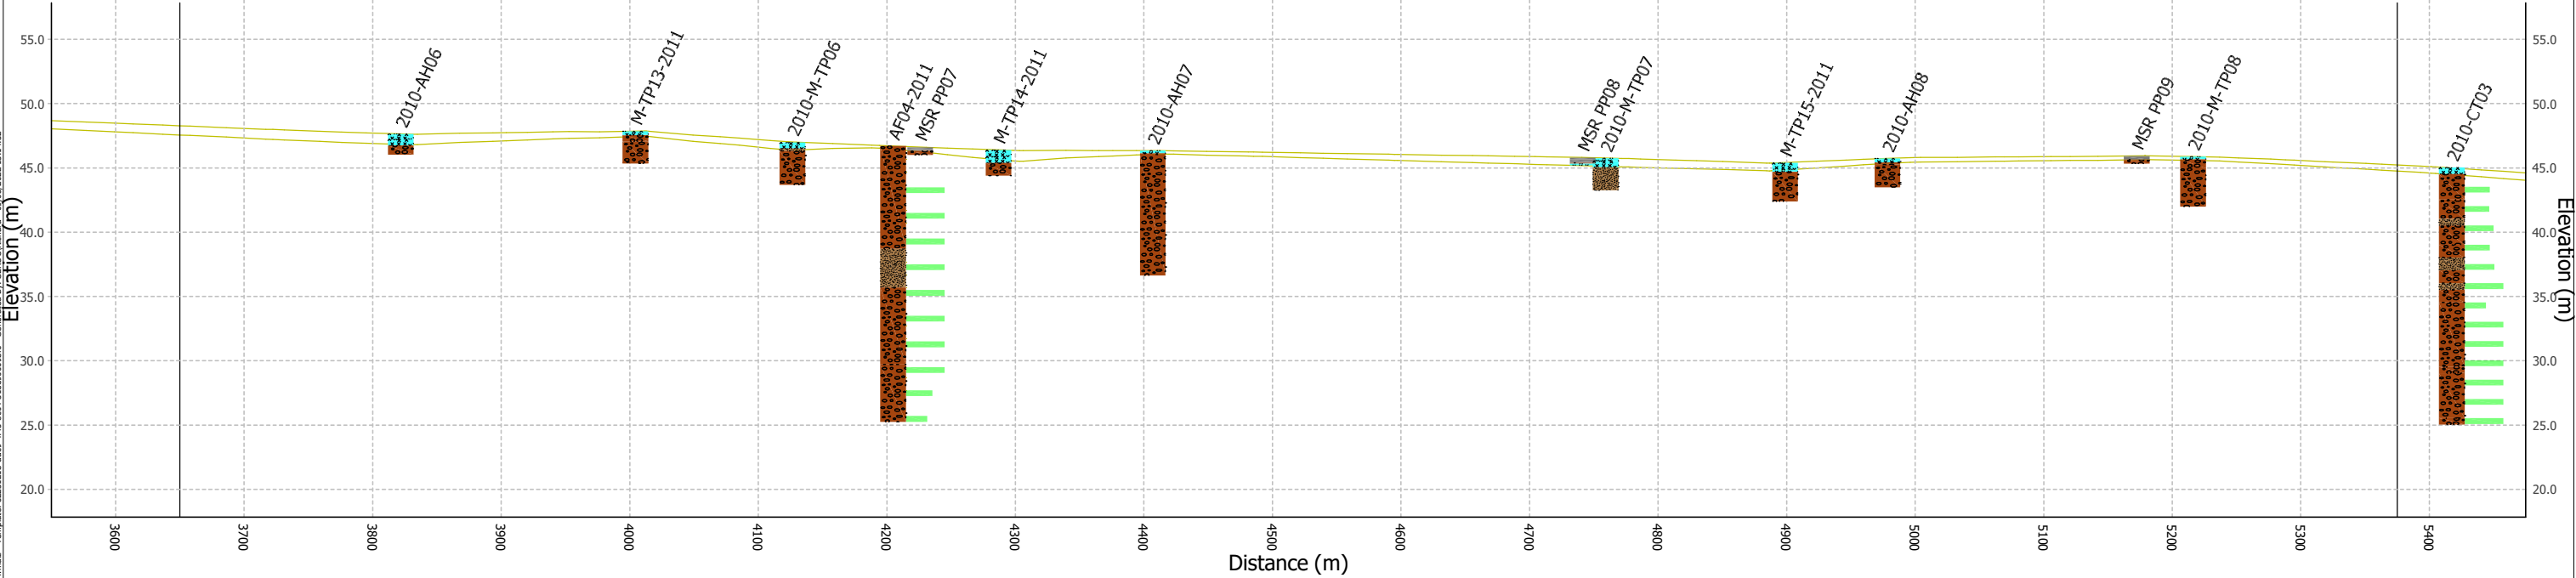

File: C:\Users\p\Documents\GIS\1017\Projects\New Zealand\Demo 3\Model\CSM.mxd - Template: 22121b4d4c47f5-804-31e0000096 - Generated By: CEROC\Robbie - 09/05/2022 13:14:32

LEGEND

CLAY

GRAVEL

SAND

SILT

Default



TITLE:

SH1 Rolleston to Halswell
Longitudinal Section

DRAWN:	RJS	DATE:	09-05-22
CHECKED:	TK	DATE:	10-05-22
SCALE:	H 1:5000 V 1:500		A3
PROJECT No:	Demo CSM		FIGURE No: 100-356-800 Main

