



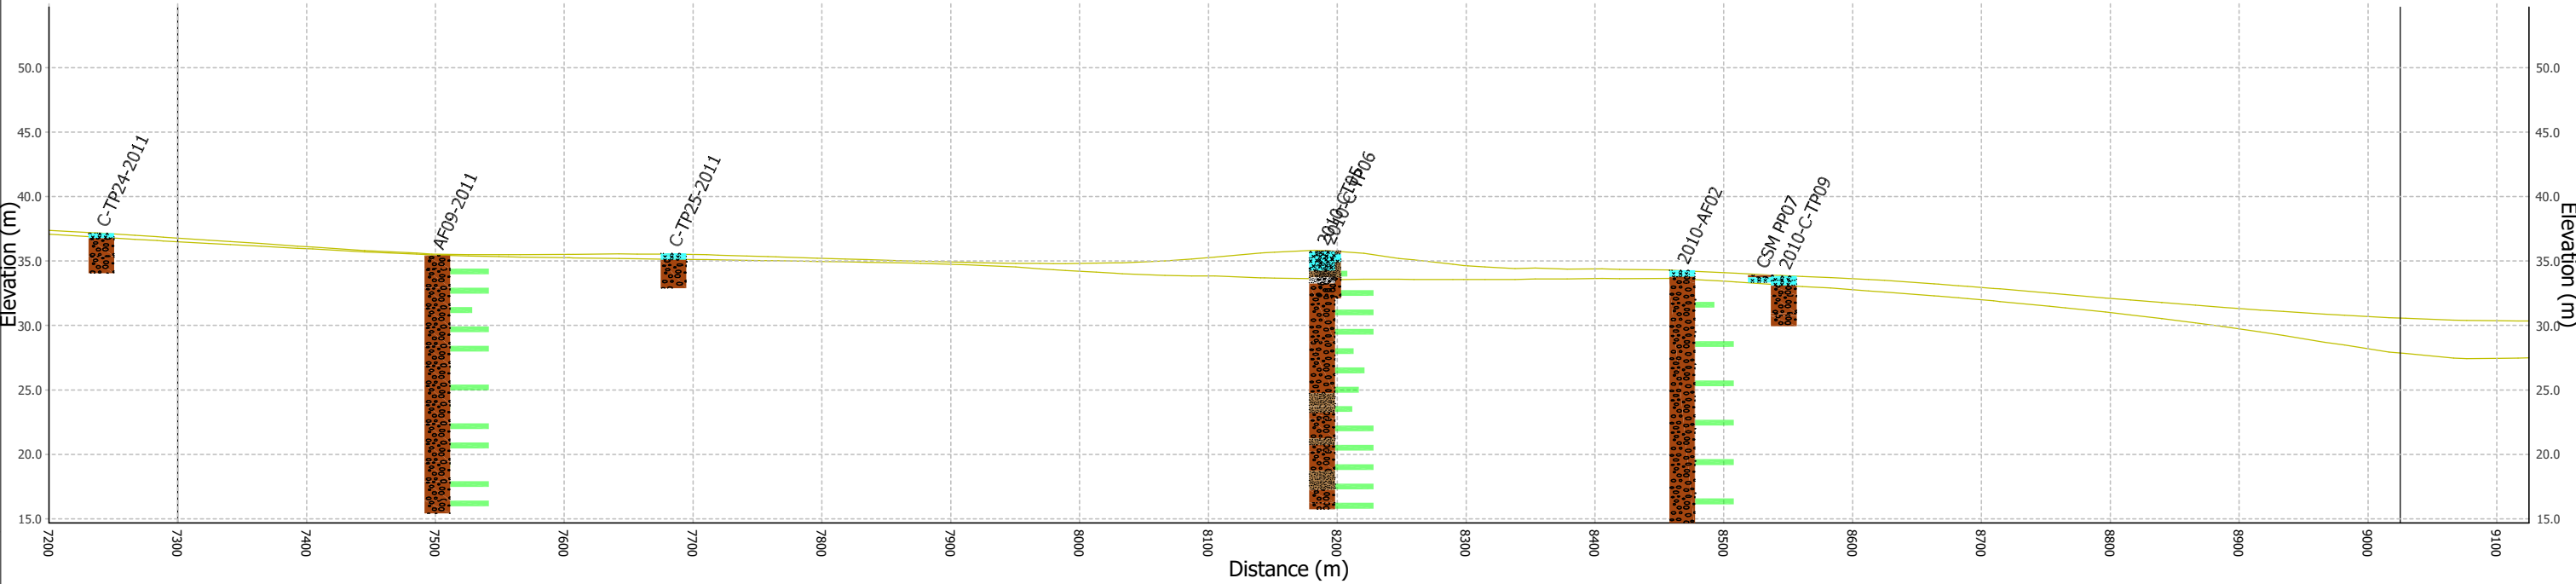

File: C:\Users\Public\Documents\GeoCAD\2\Projects\New Zealand\Demo 3\Model\CSM.mxd - Template: 523121-b4d4-47f5-8d4-31e00000966 - Generated By: CEROCC\Robyn - 09/05/2022 13:14:32

LEGEND

- CLAY
- GRAVEL
- SAND
- SILT
- Default

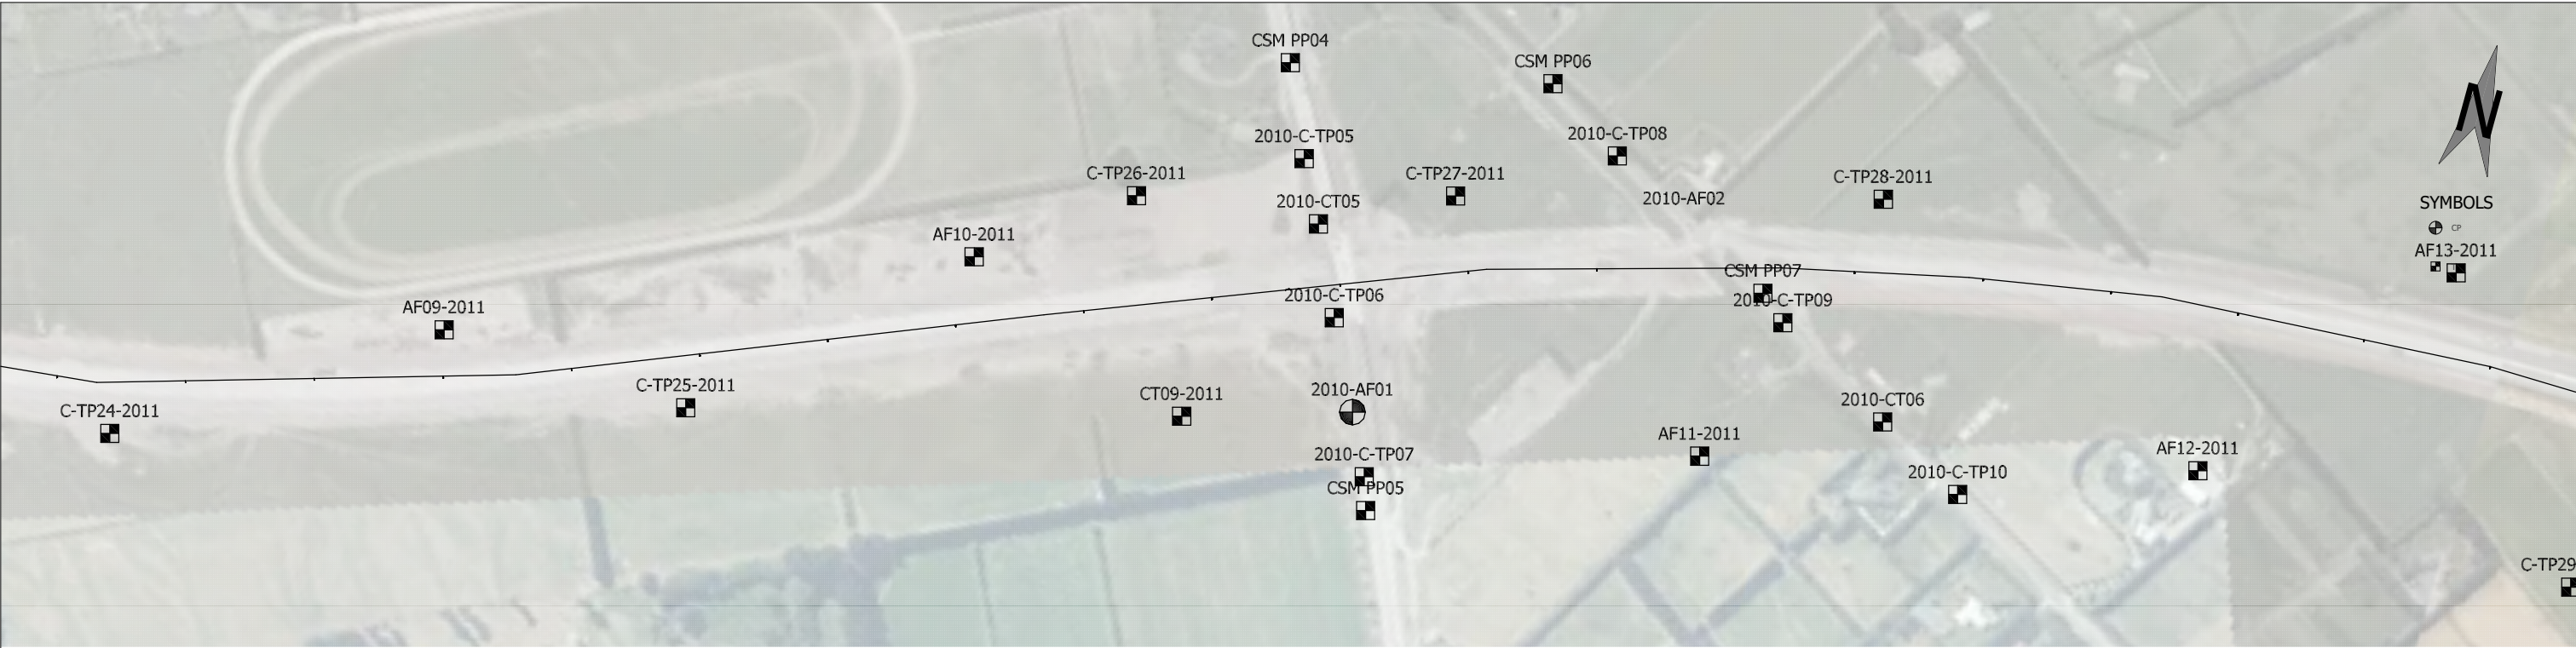

TITLE:

SH1 Rolleston to Halswell
Longitudinal Section

DRAWN:	RJS	DATE:	09-05-22
CHECKED:	TK	DATE:	10-05-22
SCALE:	H 1:5000 V 1:500		A3
PROJECT No:	Demo CSM		FIGURE No: 100-356-800 Main

