



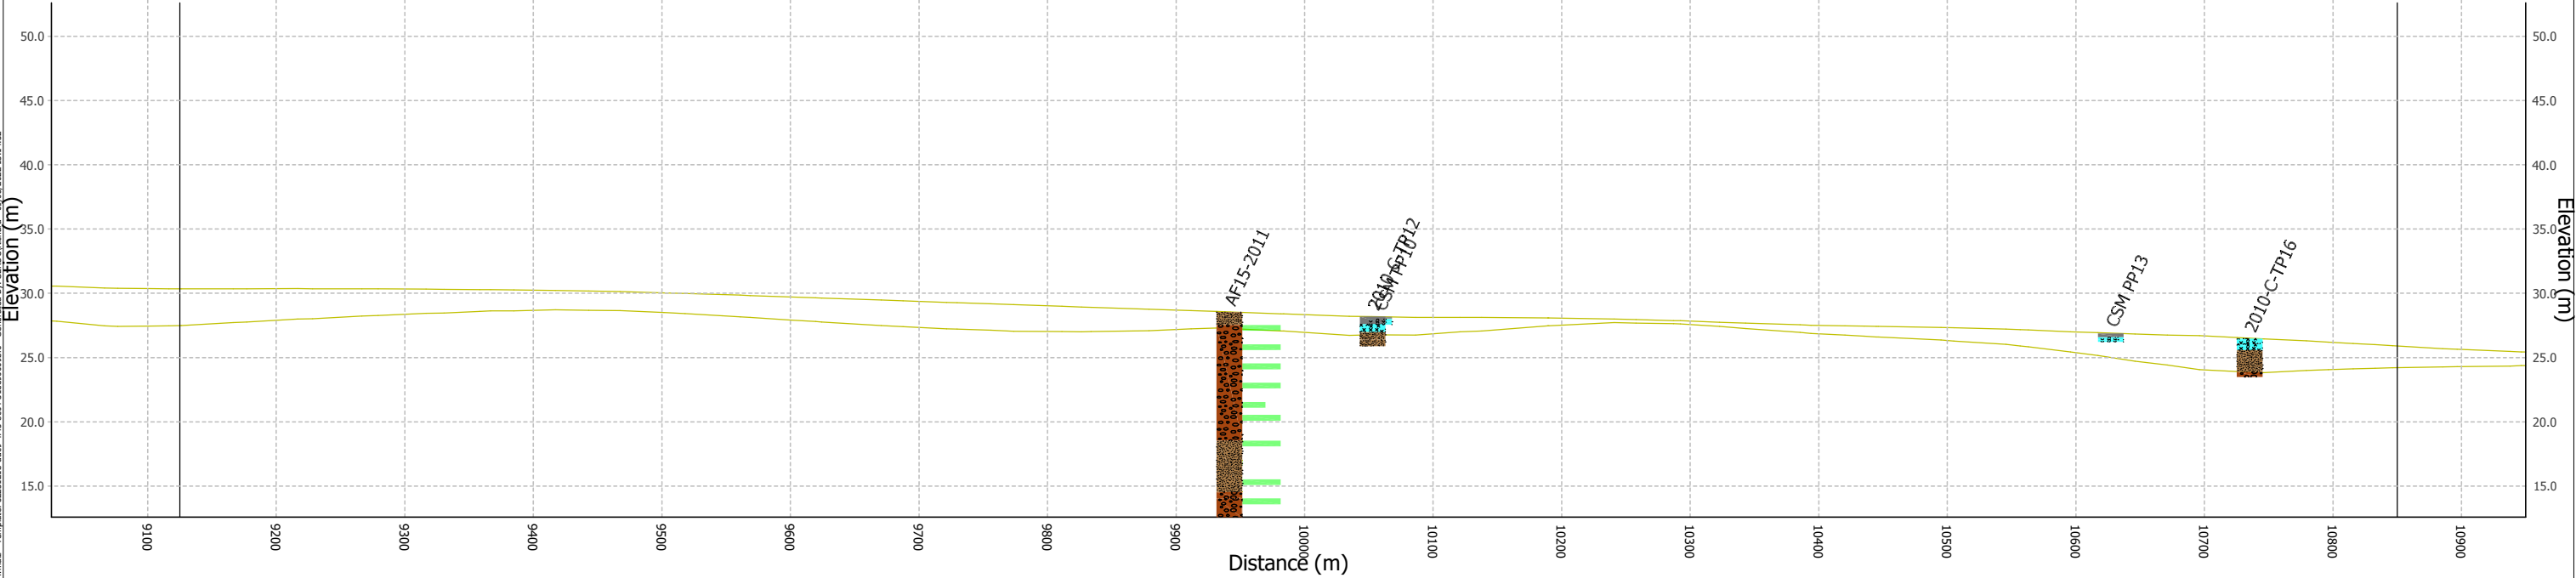

LEGEND

- CLAY
- GRAVEL
- SAND
- SILT
- Default

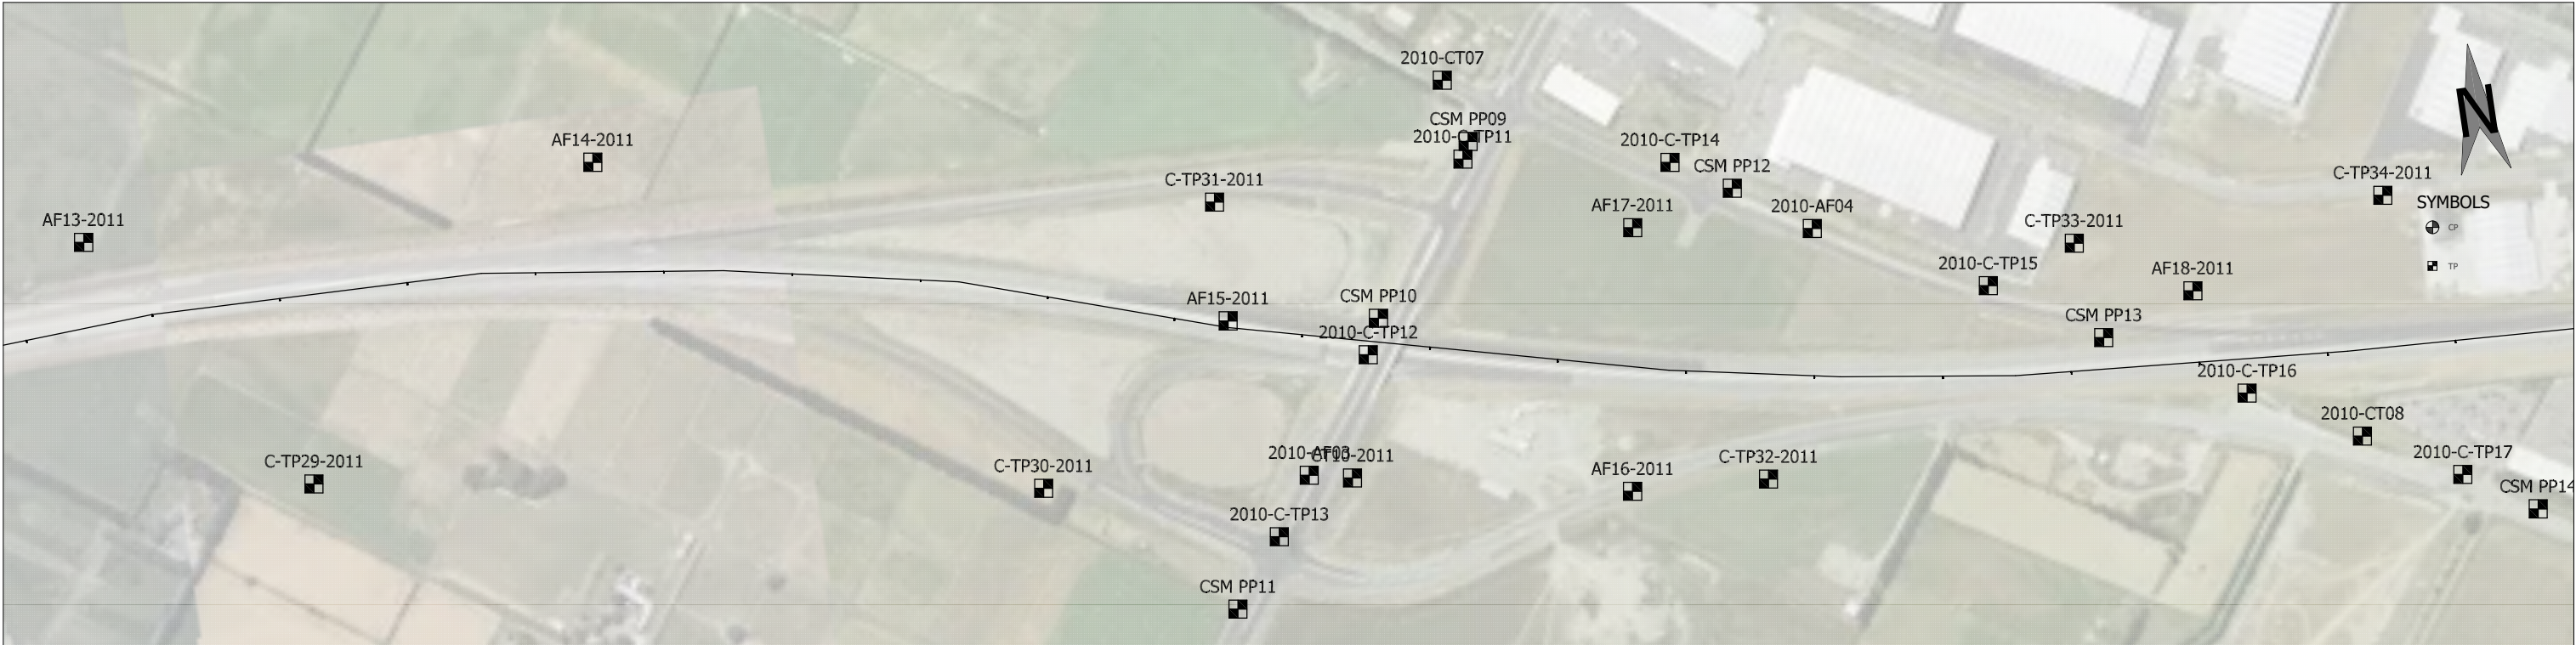

Section Length: 12511.50m



TITLE: SH1 Rolleston to Halswell Longitudinal Section		DRAWN: RJS	DATE: 09-05-22
		CHECKED: TK	DATE: 10-05-22
SCALE: H 1:5000 V 1:500			A3
PROJECT No: Demo CSM		FIGURE No: 100-356-800 Main	