



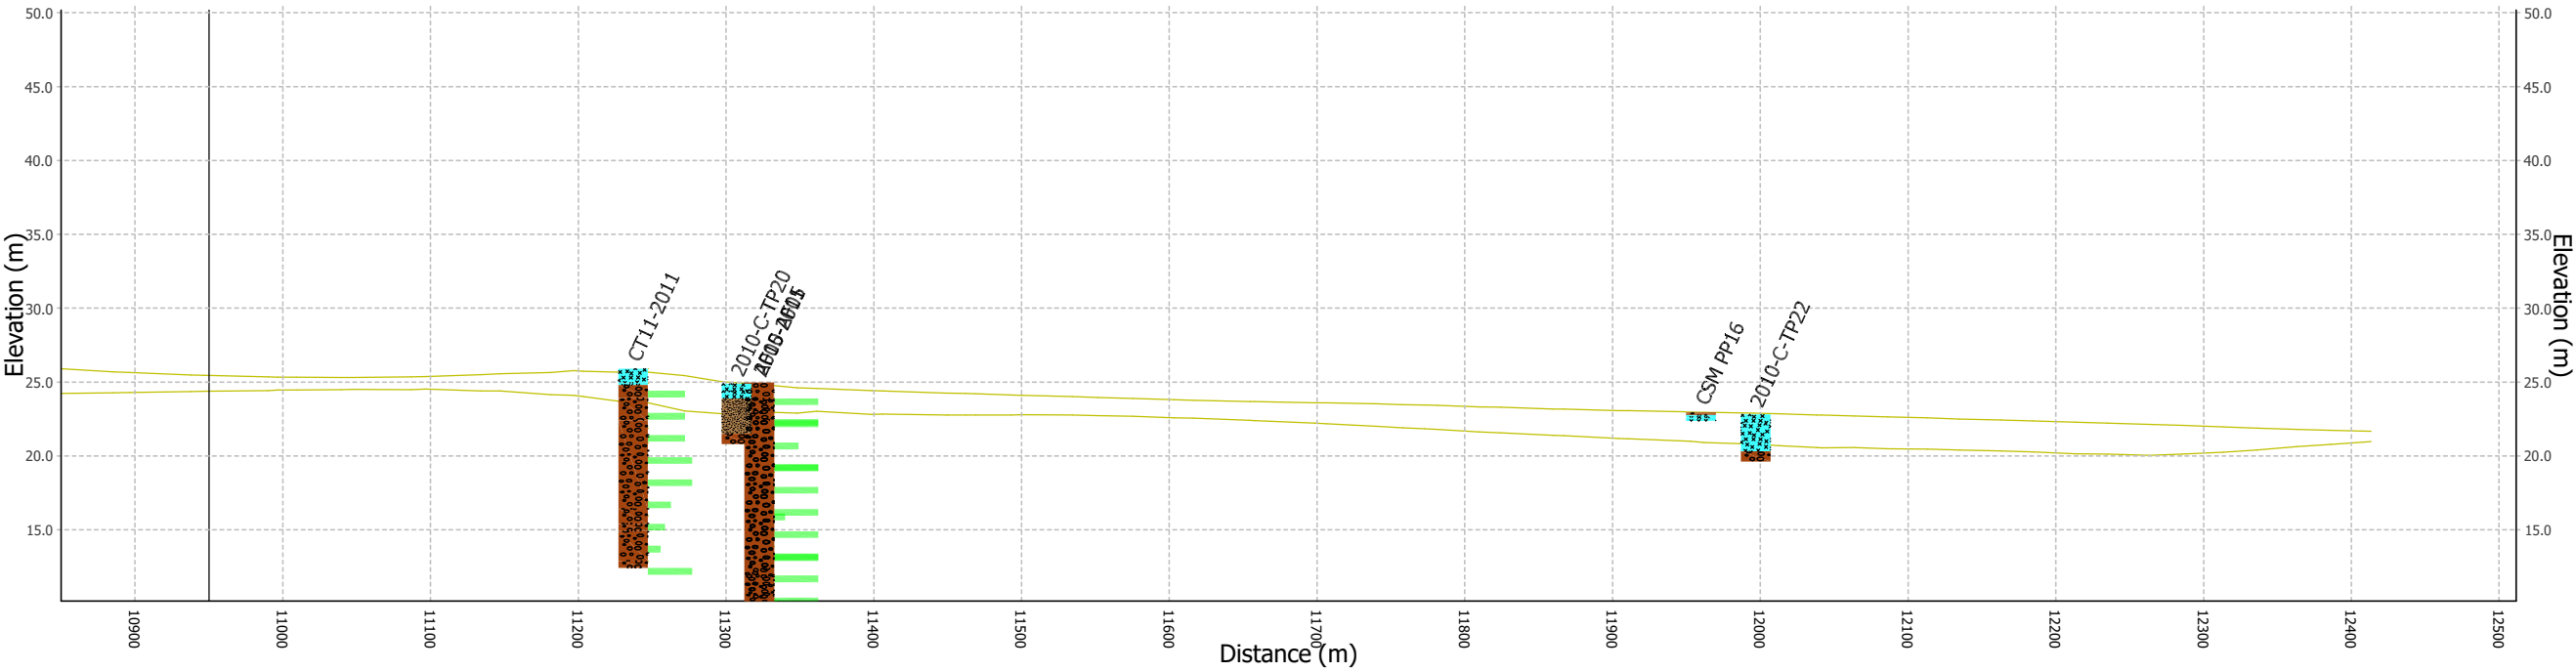

LEGEND

- CLAY
- GRAVEL
- SAND
- SILT
- Default

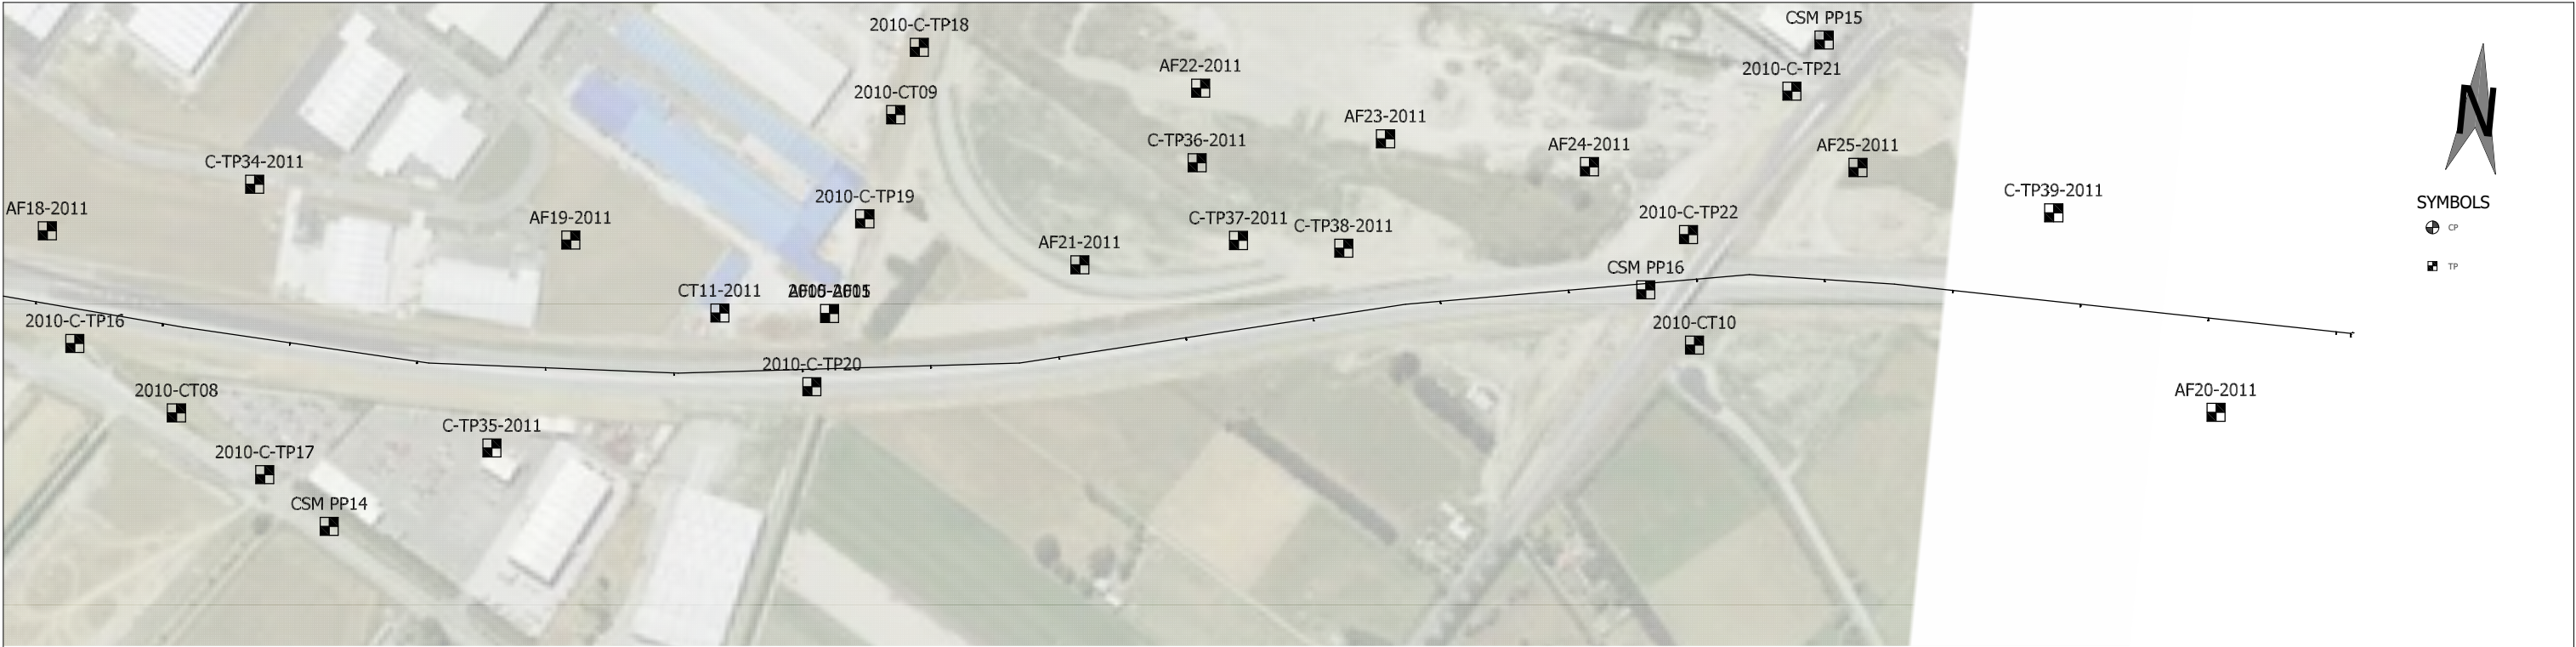

TITLE:

SH1 Rolleston to Halswell
Longitudinal Section

DRAWN:	RJS	DATE:	09-05-22
CHECKED:	TK	DATE:	10-05-22
SCALE:	H 1:5000 V 1:500		A3
PROJECT No:	Demo CSM		FIGURE No: 100-356-800 Main